


Sample Site Plan for Mobile Home

Scale: Example 1" = 20'

Subdivision: Lot: Block:

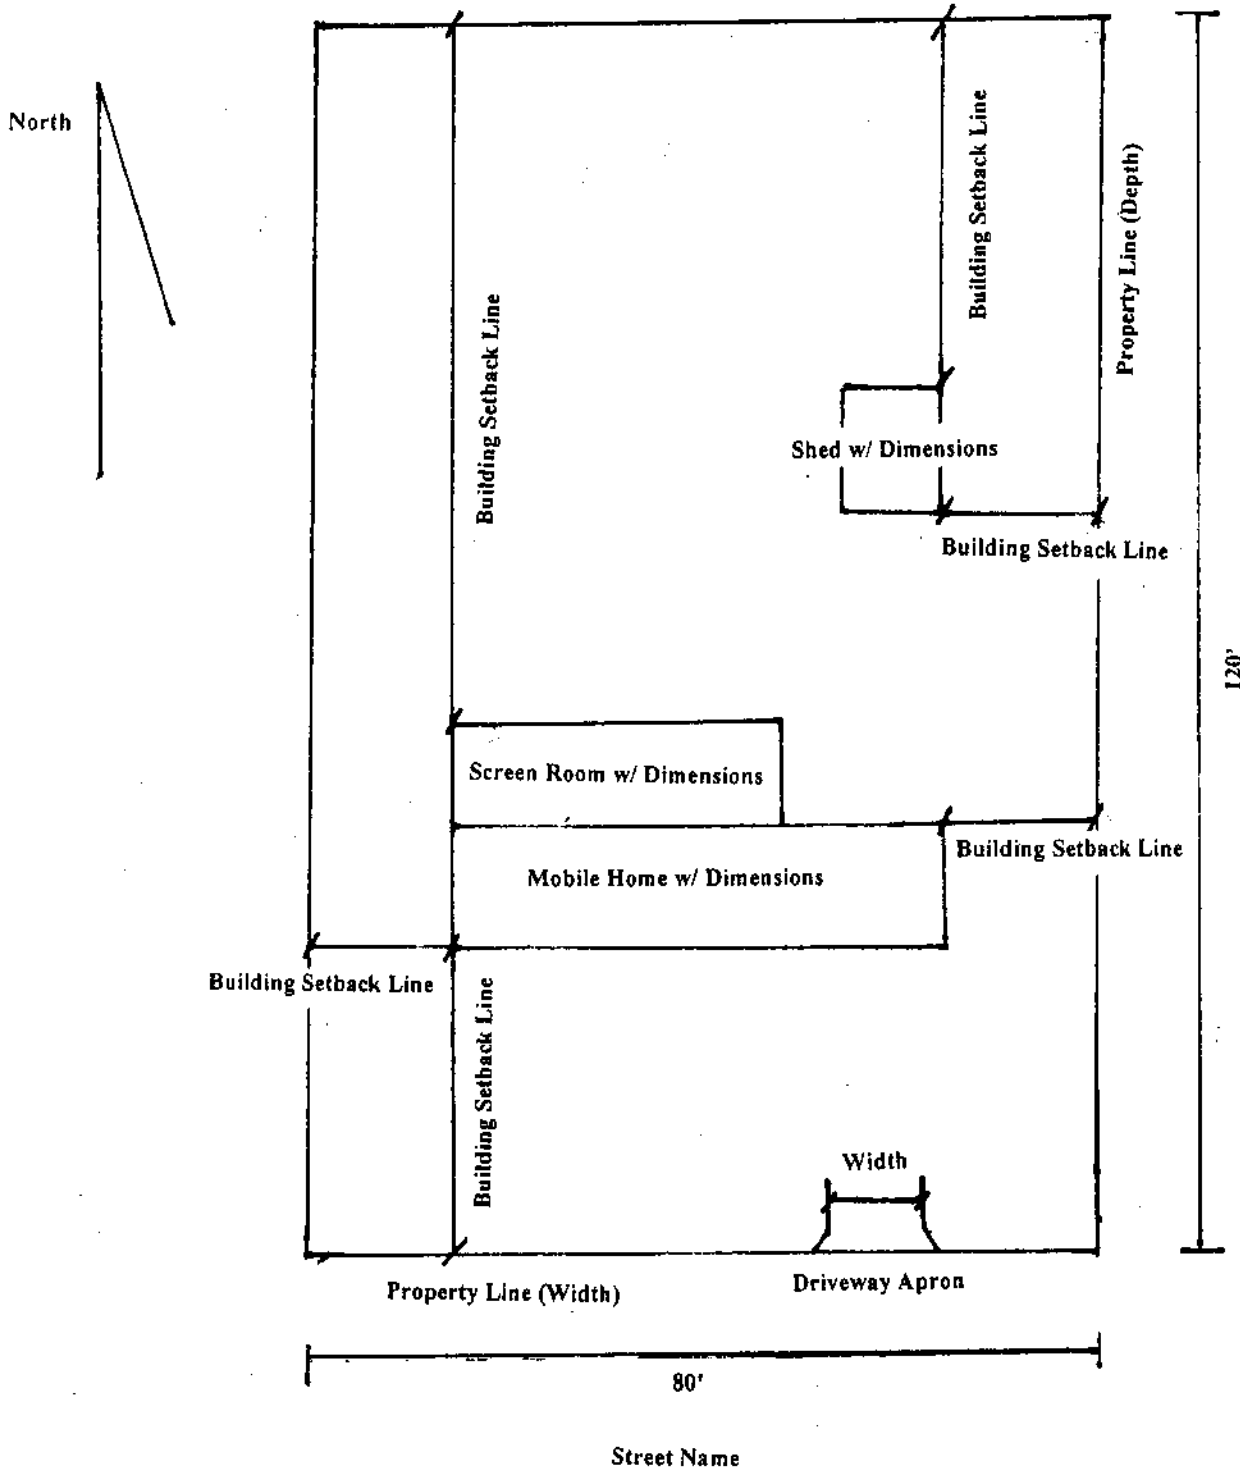

Example Only!